


TYPICAL BUILDING SECTION
SCALE 3/8" = 1'-0"



FLOOR PLAN Administration
SCALE 1/4" = 1'-0" 1,365 s.f.

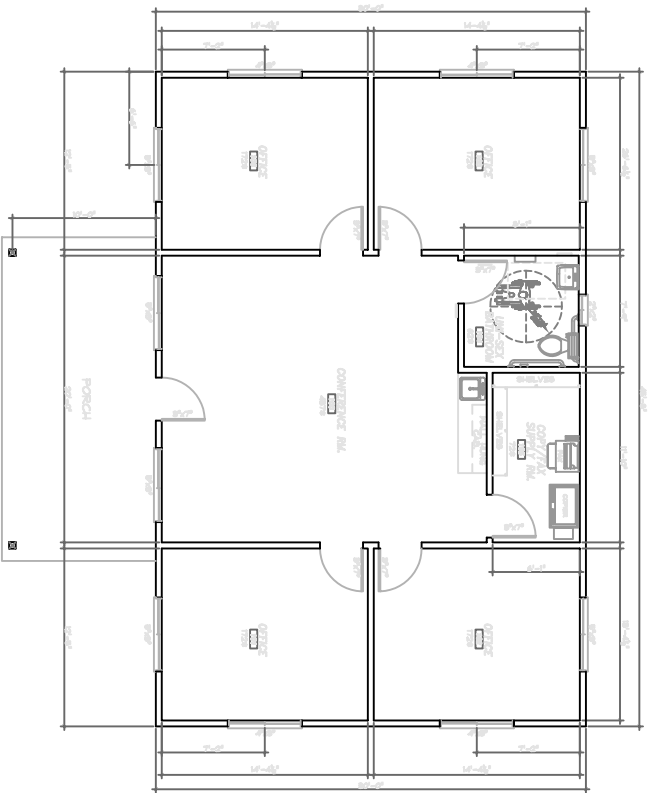

REVISIONS

NO.	DATE	DESCRIPTION	BY
1			
2			
3			
4			
5			
6			
7			
8			
9			
10			

Engineer/Owner

Engineer/Owner

PROJECT TITLE
**PROPOSED ADMINISTRATION
& MULTIPURPOSE ROOM
BUILDING for
MOTTE RIMROCK RESERVE**

Agency Approval

PCS Design
Design Drafting Service
4138 Camino Real Suite 161
Beverly Hills, California 92089
(951) 551-7888

Project Address
MOTTE RIMROCK RESERVE
10000 RIMROCK RD
BEVERLY HILLS, CA 92089
PHONE (951) 687-3111

Project Description
**PROPOSED ADMINISTRATION &
MULTIPURPOSE ROOM FOR
MOTTE RIMROCK RESERVE**

DATE: 05/10/2010
PROJECT NO: 10000 RIMROCK RD
SHEET NO: 10000 RIMROCK RD